


下水道台帳

清水

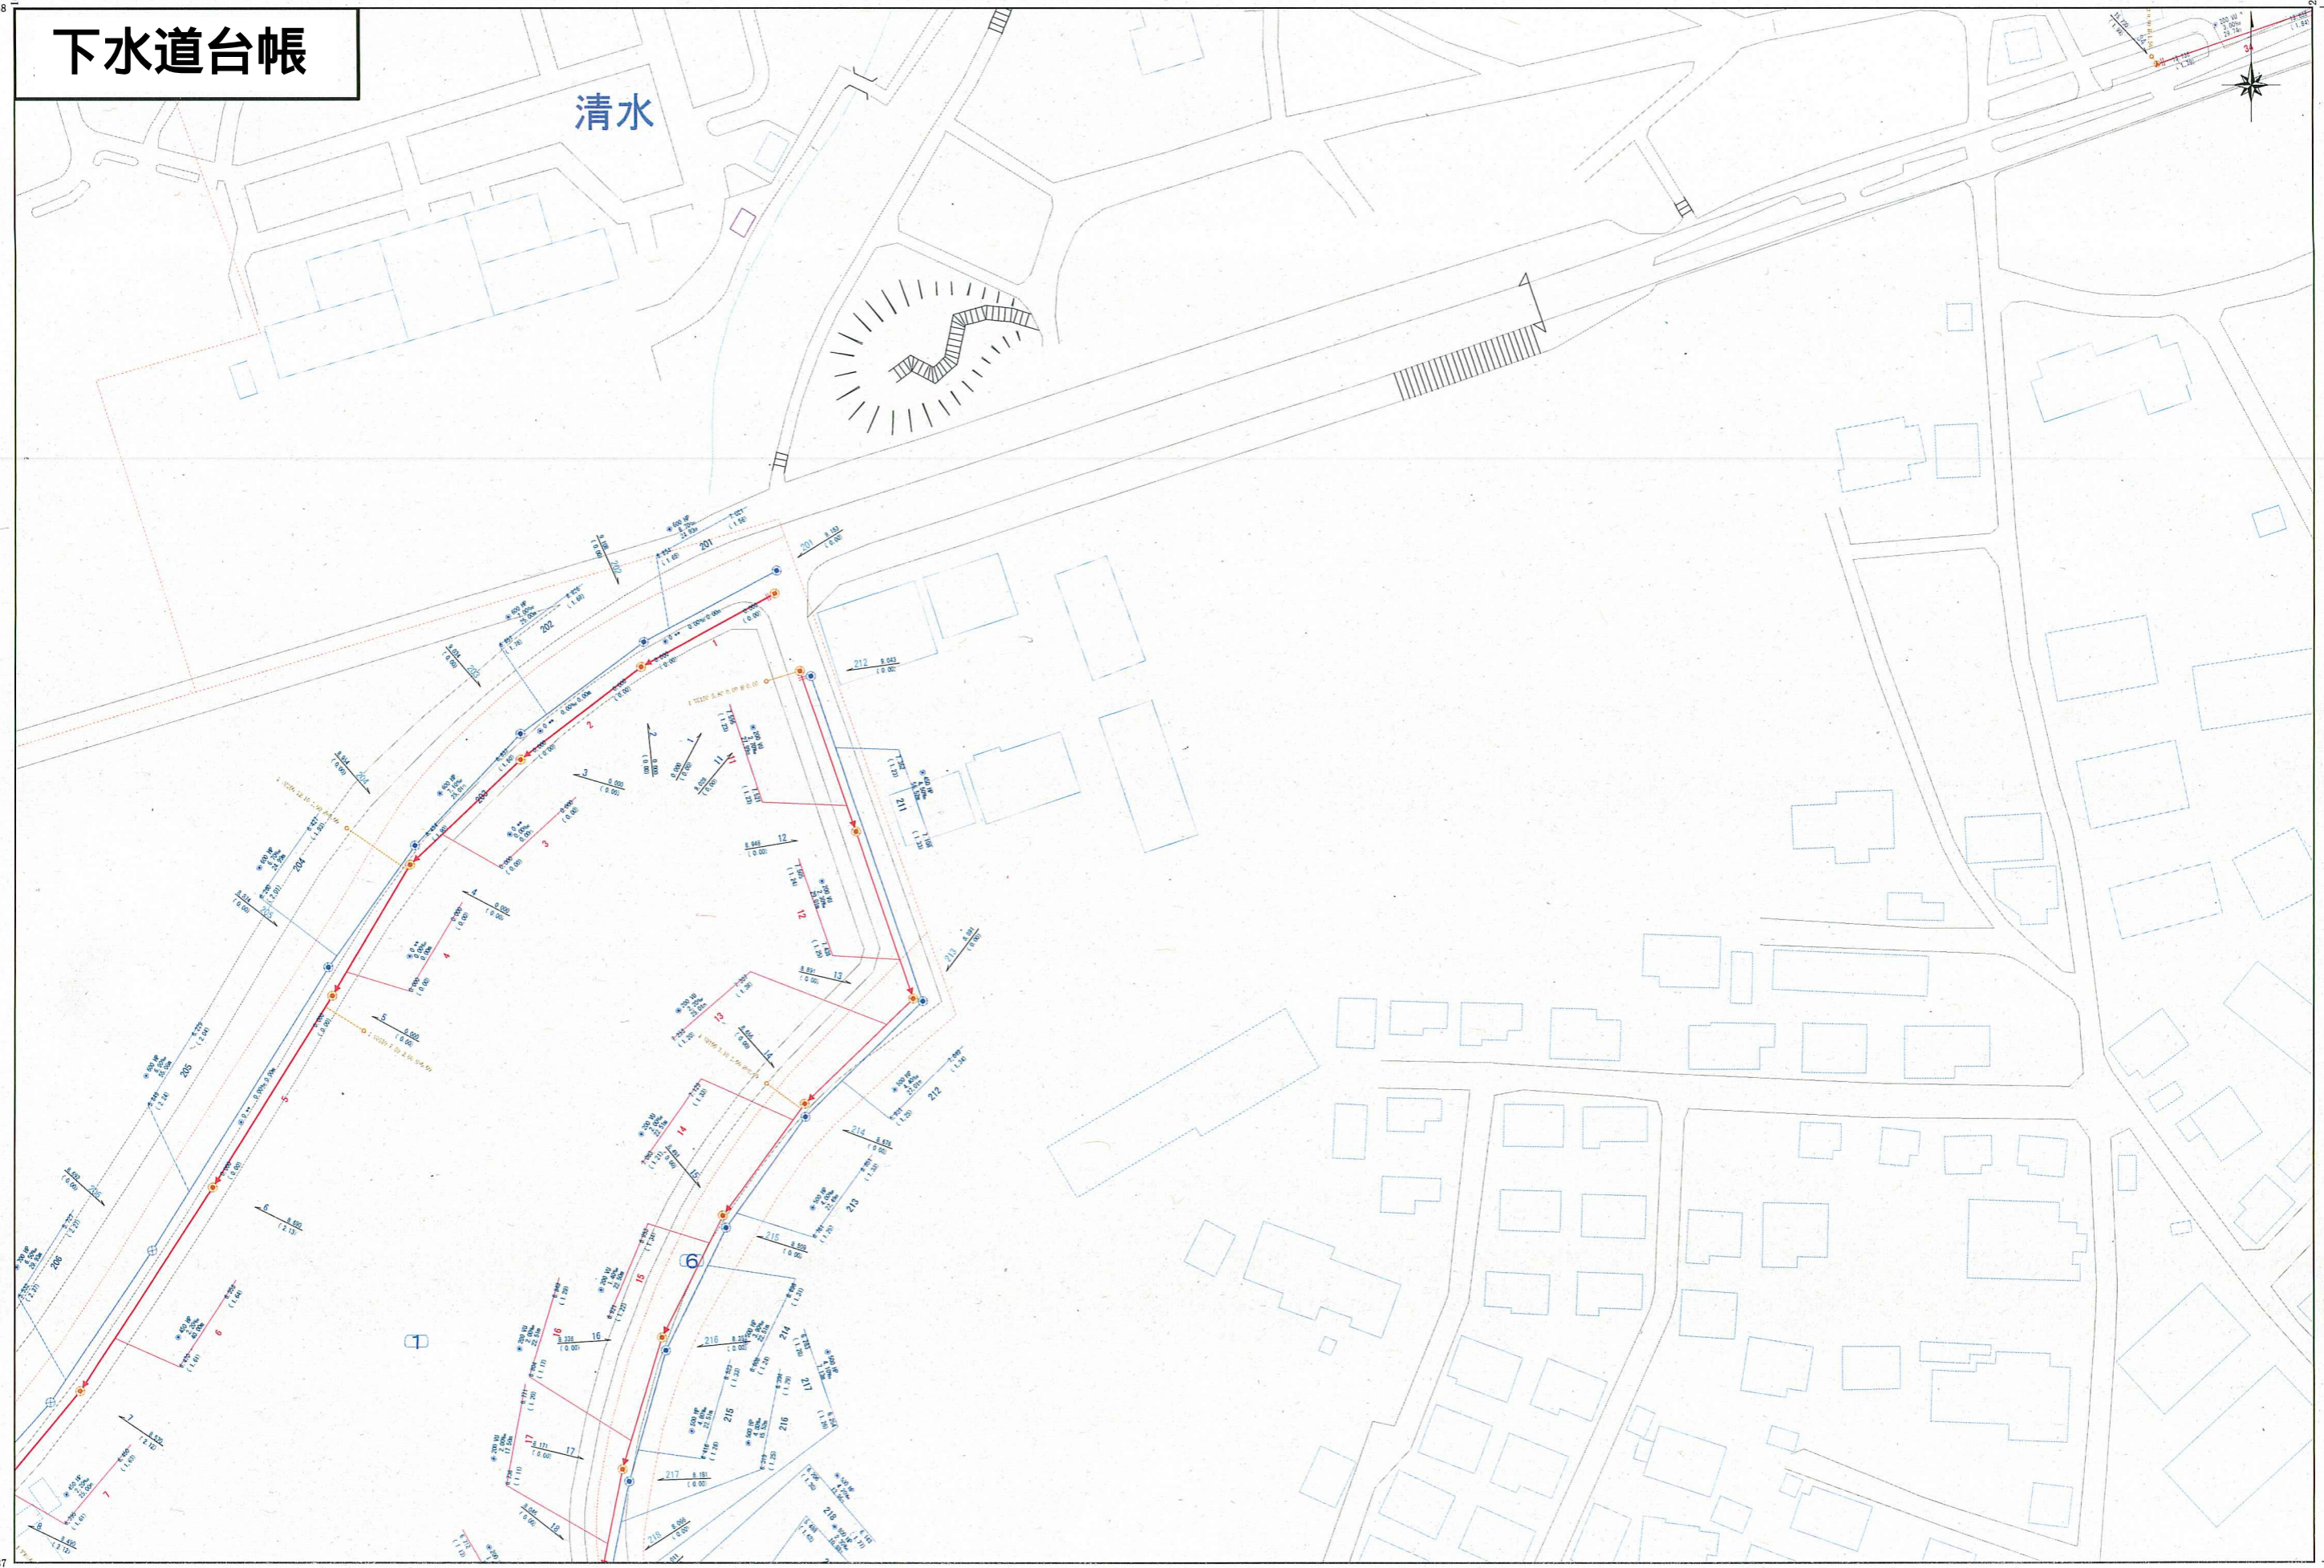

縮尺 (1 : 1,000)